



125 NORTH DAVIS
VICKSBURG, MI 49097

Phone: (269) 345-0120 (269) 649-0626 (800) 468-7170 Fax: (269) 649-2127

**TWO STORY HOUSE
BASIC CROSS SECTION**

Name _____

Snow Load: _____

Floor Sheeting Material: _____

Joist Size: _____

Joist Spacing: _____ O.C.

Roof Sheeting Material: _____

Truss Spacing: _____ O.C.

Engineered Truss Drawing Required

Lateral Bracing to Truss Mfg. Specs.

Roof Sheeting Material: _____

Shingle Type: _____

Stud Size: _____

Stud Spacing: _____ O.C.

Interior Finish Material: _____

Insulation Type: _____ R-Value _____


Exterior Sheeting Material: _____

Siding Materials: _____

Basement/Crawl Floor Depth: _____

Signature _____

Date _____

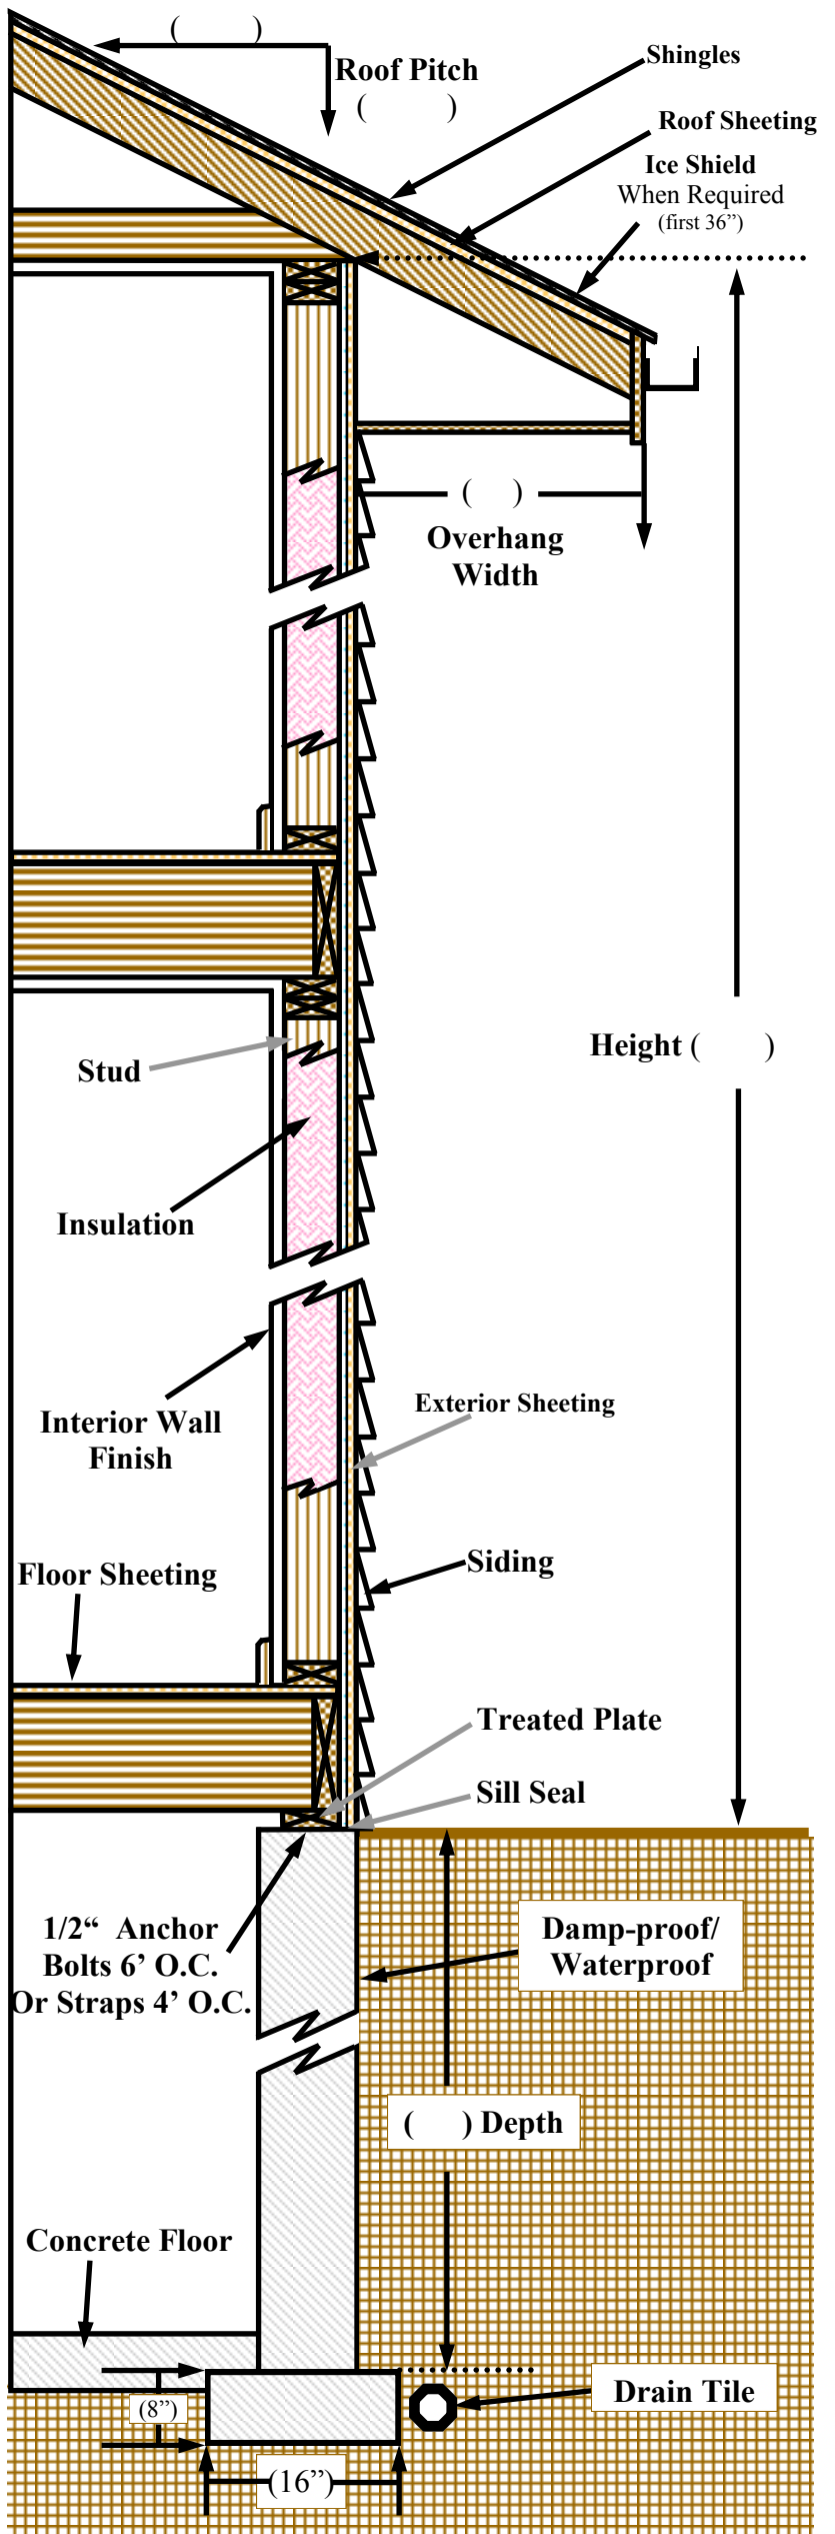

Height ()

() Depth

(8")

(16")